



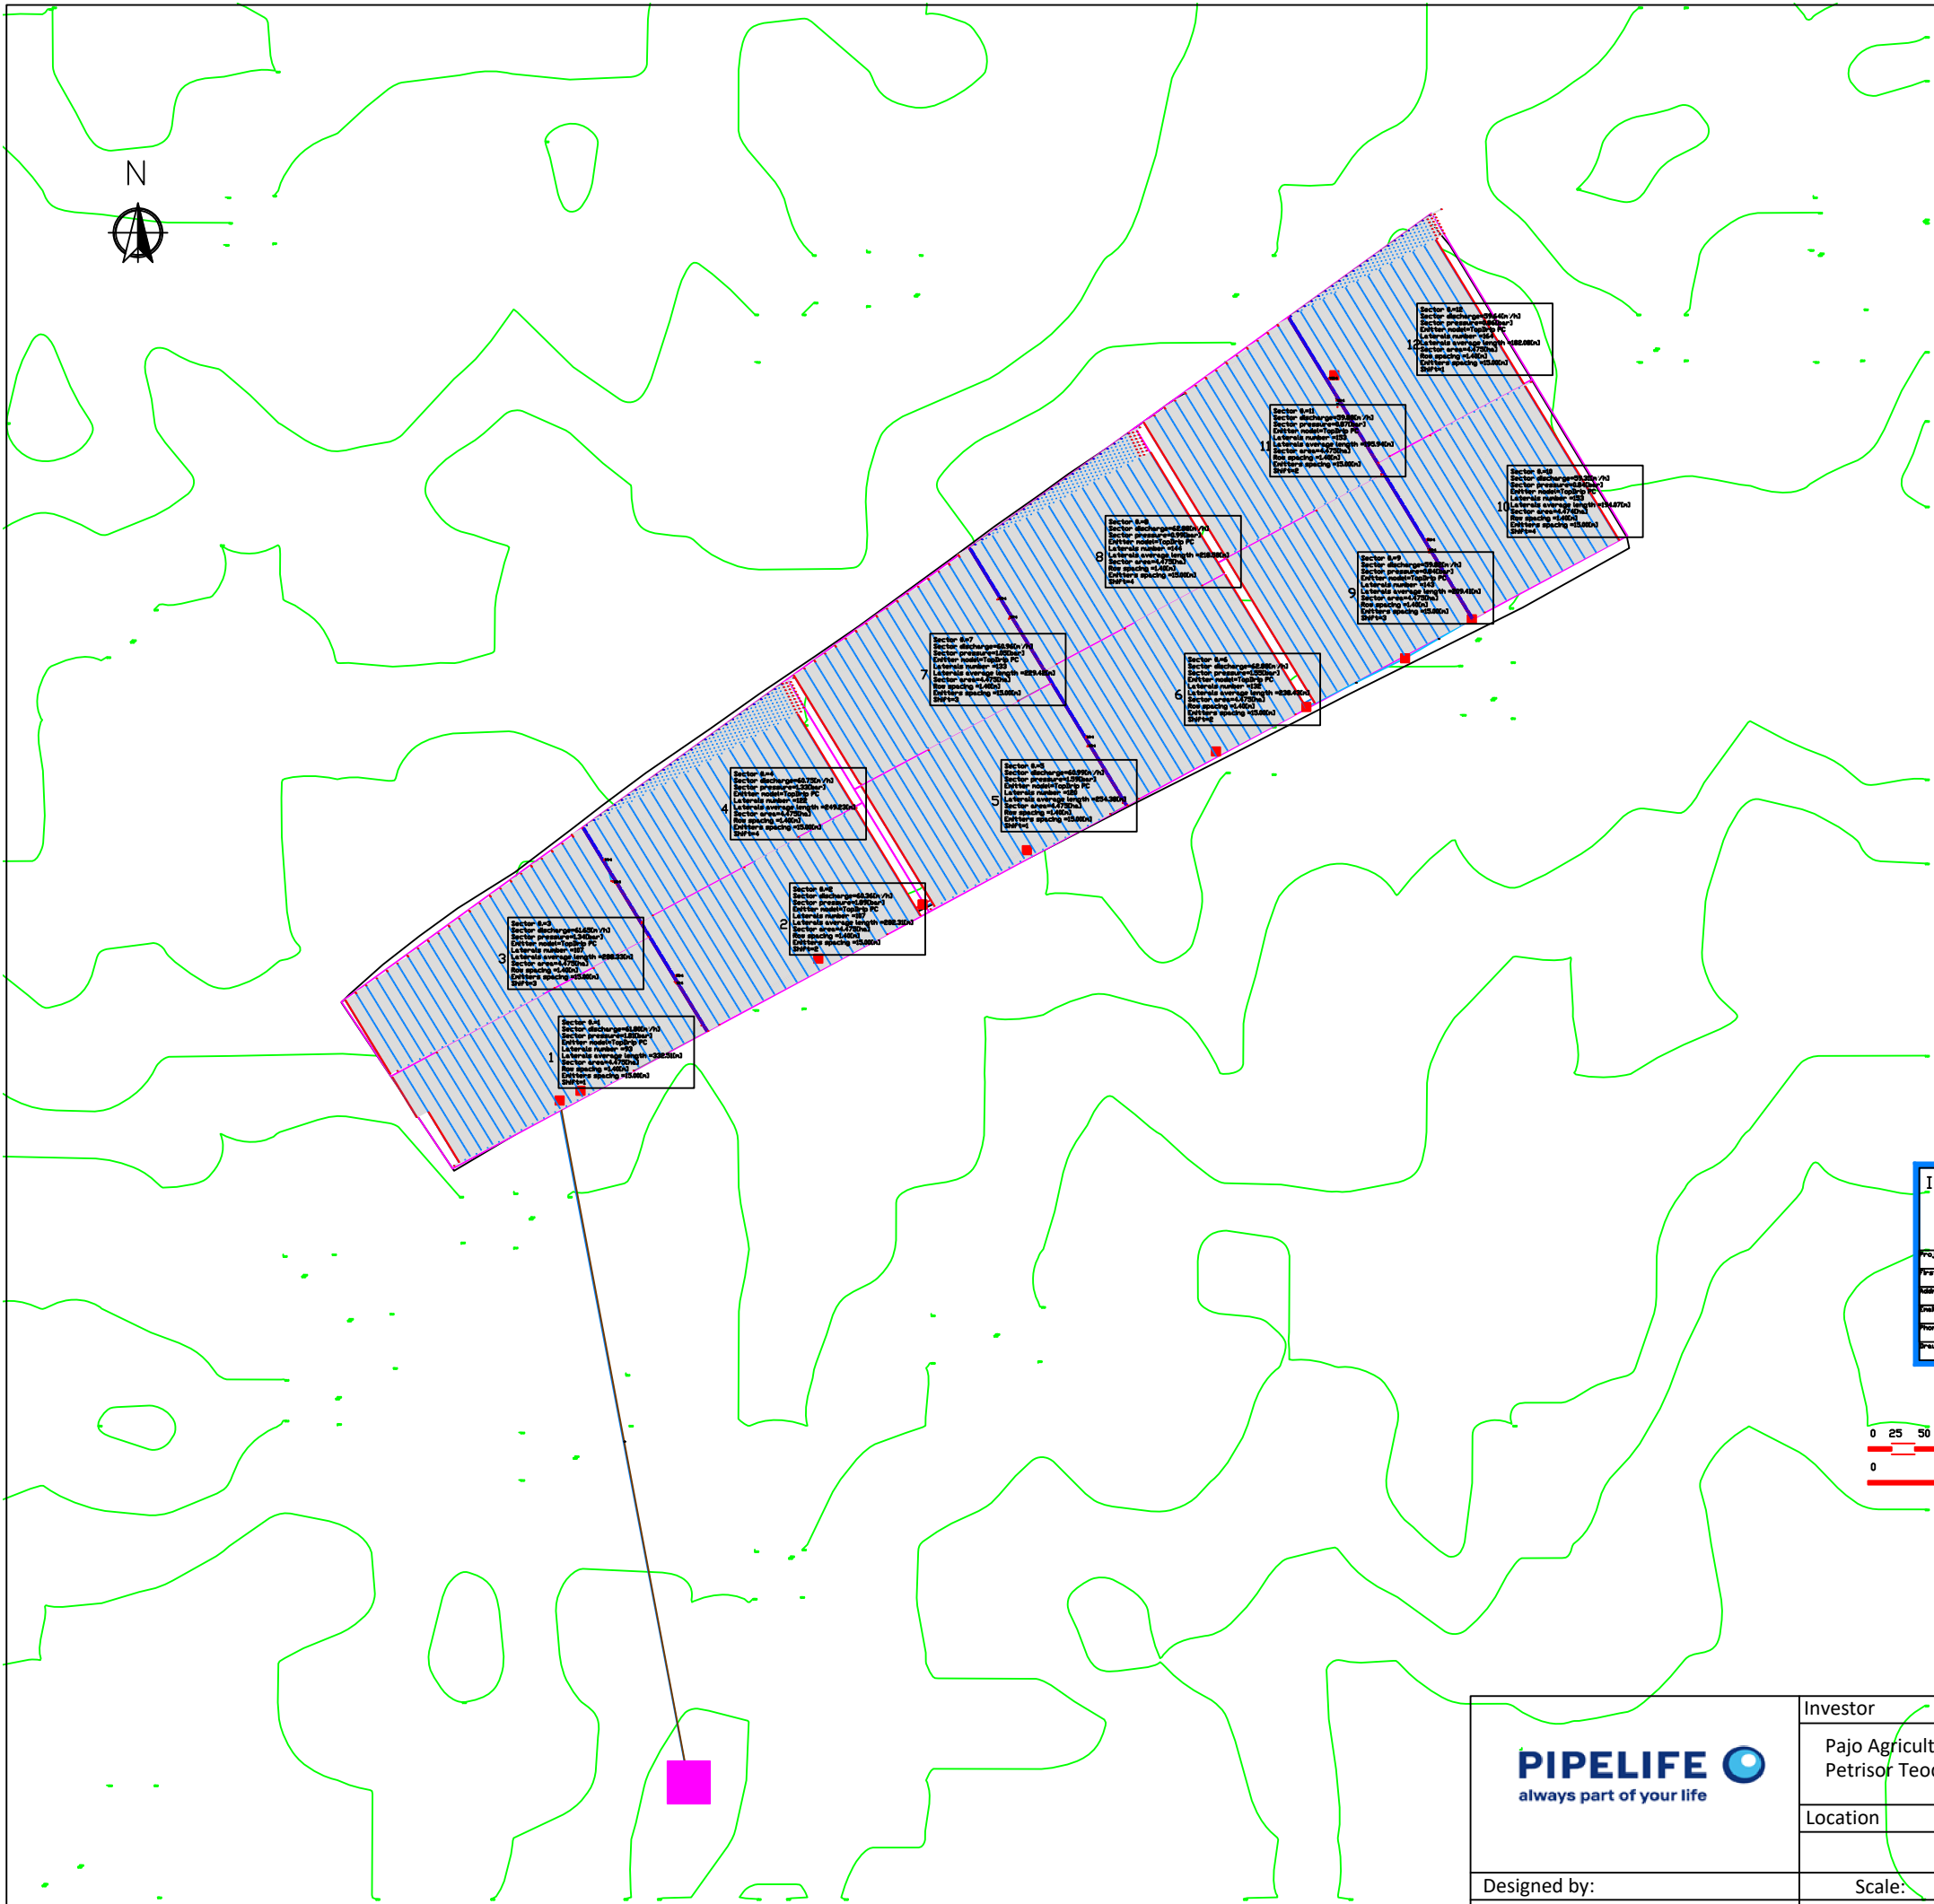

InriPro

Project	No.	Site
Plot Name/ColName	Surname	VAT No.
Address	SP code	City
State	Country	
Name	Model	
Prerequisites		

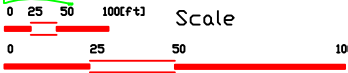

LEGEND	
	Center Line
	Terminals
	Pipe DN > 75mm GSP
	Pipe DN 63mm GSP
	Pipe DN 50mm GSP
	Pipe DN 40mm GSP
	Pipe DN 32mm GSP
	Pipe DN 25mm GSP
	Pipe DN 20mm GSP
	Pipe DN 16mm GSP
	Pipe DN 12mm GSP
	Pipe DN 10mm GSP
	Pipe DN 8mm GSP
	Pipe DN 6mm GSP
	Pipe DN 5mm GSP
	Pipe DN 4mm GSP
	Pipe DN 3mm GSP
	Pipe DN 2mm GSP
	Air Vent
	Control Unit
	Clamp Saddle
	Control Node
	Cross Connection
	Backflow
	Double Clamp Saddle
	Elbow
	Extremity Closure
	Fitting
	L Connection
	Manometer
	Pressure Adapter
	Pump
	Screen
	Screen Station
	Source Node
	Sprinkler
	T Connection
	Generic Node
	Spined Valve
	Closed Valve
	Water Meter

PIPELIFE always part of your life	Investor		Project:		
	Pajo Agricultura Petrisor Teodorescu		Irrigation system - drip irrigation		
	Location		Scheme:		Type of culture:
			Base		Corn
Designed by:	Scale:	Date	Area (ha)	No project	Attachment No:
Ionut Mocanu	1:100	29.11.2022.	53,70	3592-1/22	1